



Structural Collar Tie / Timber Truss Detail

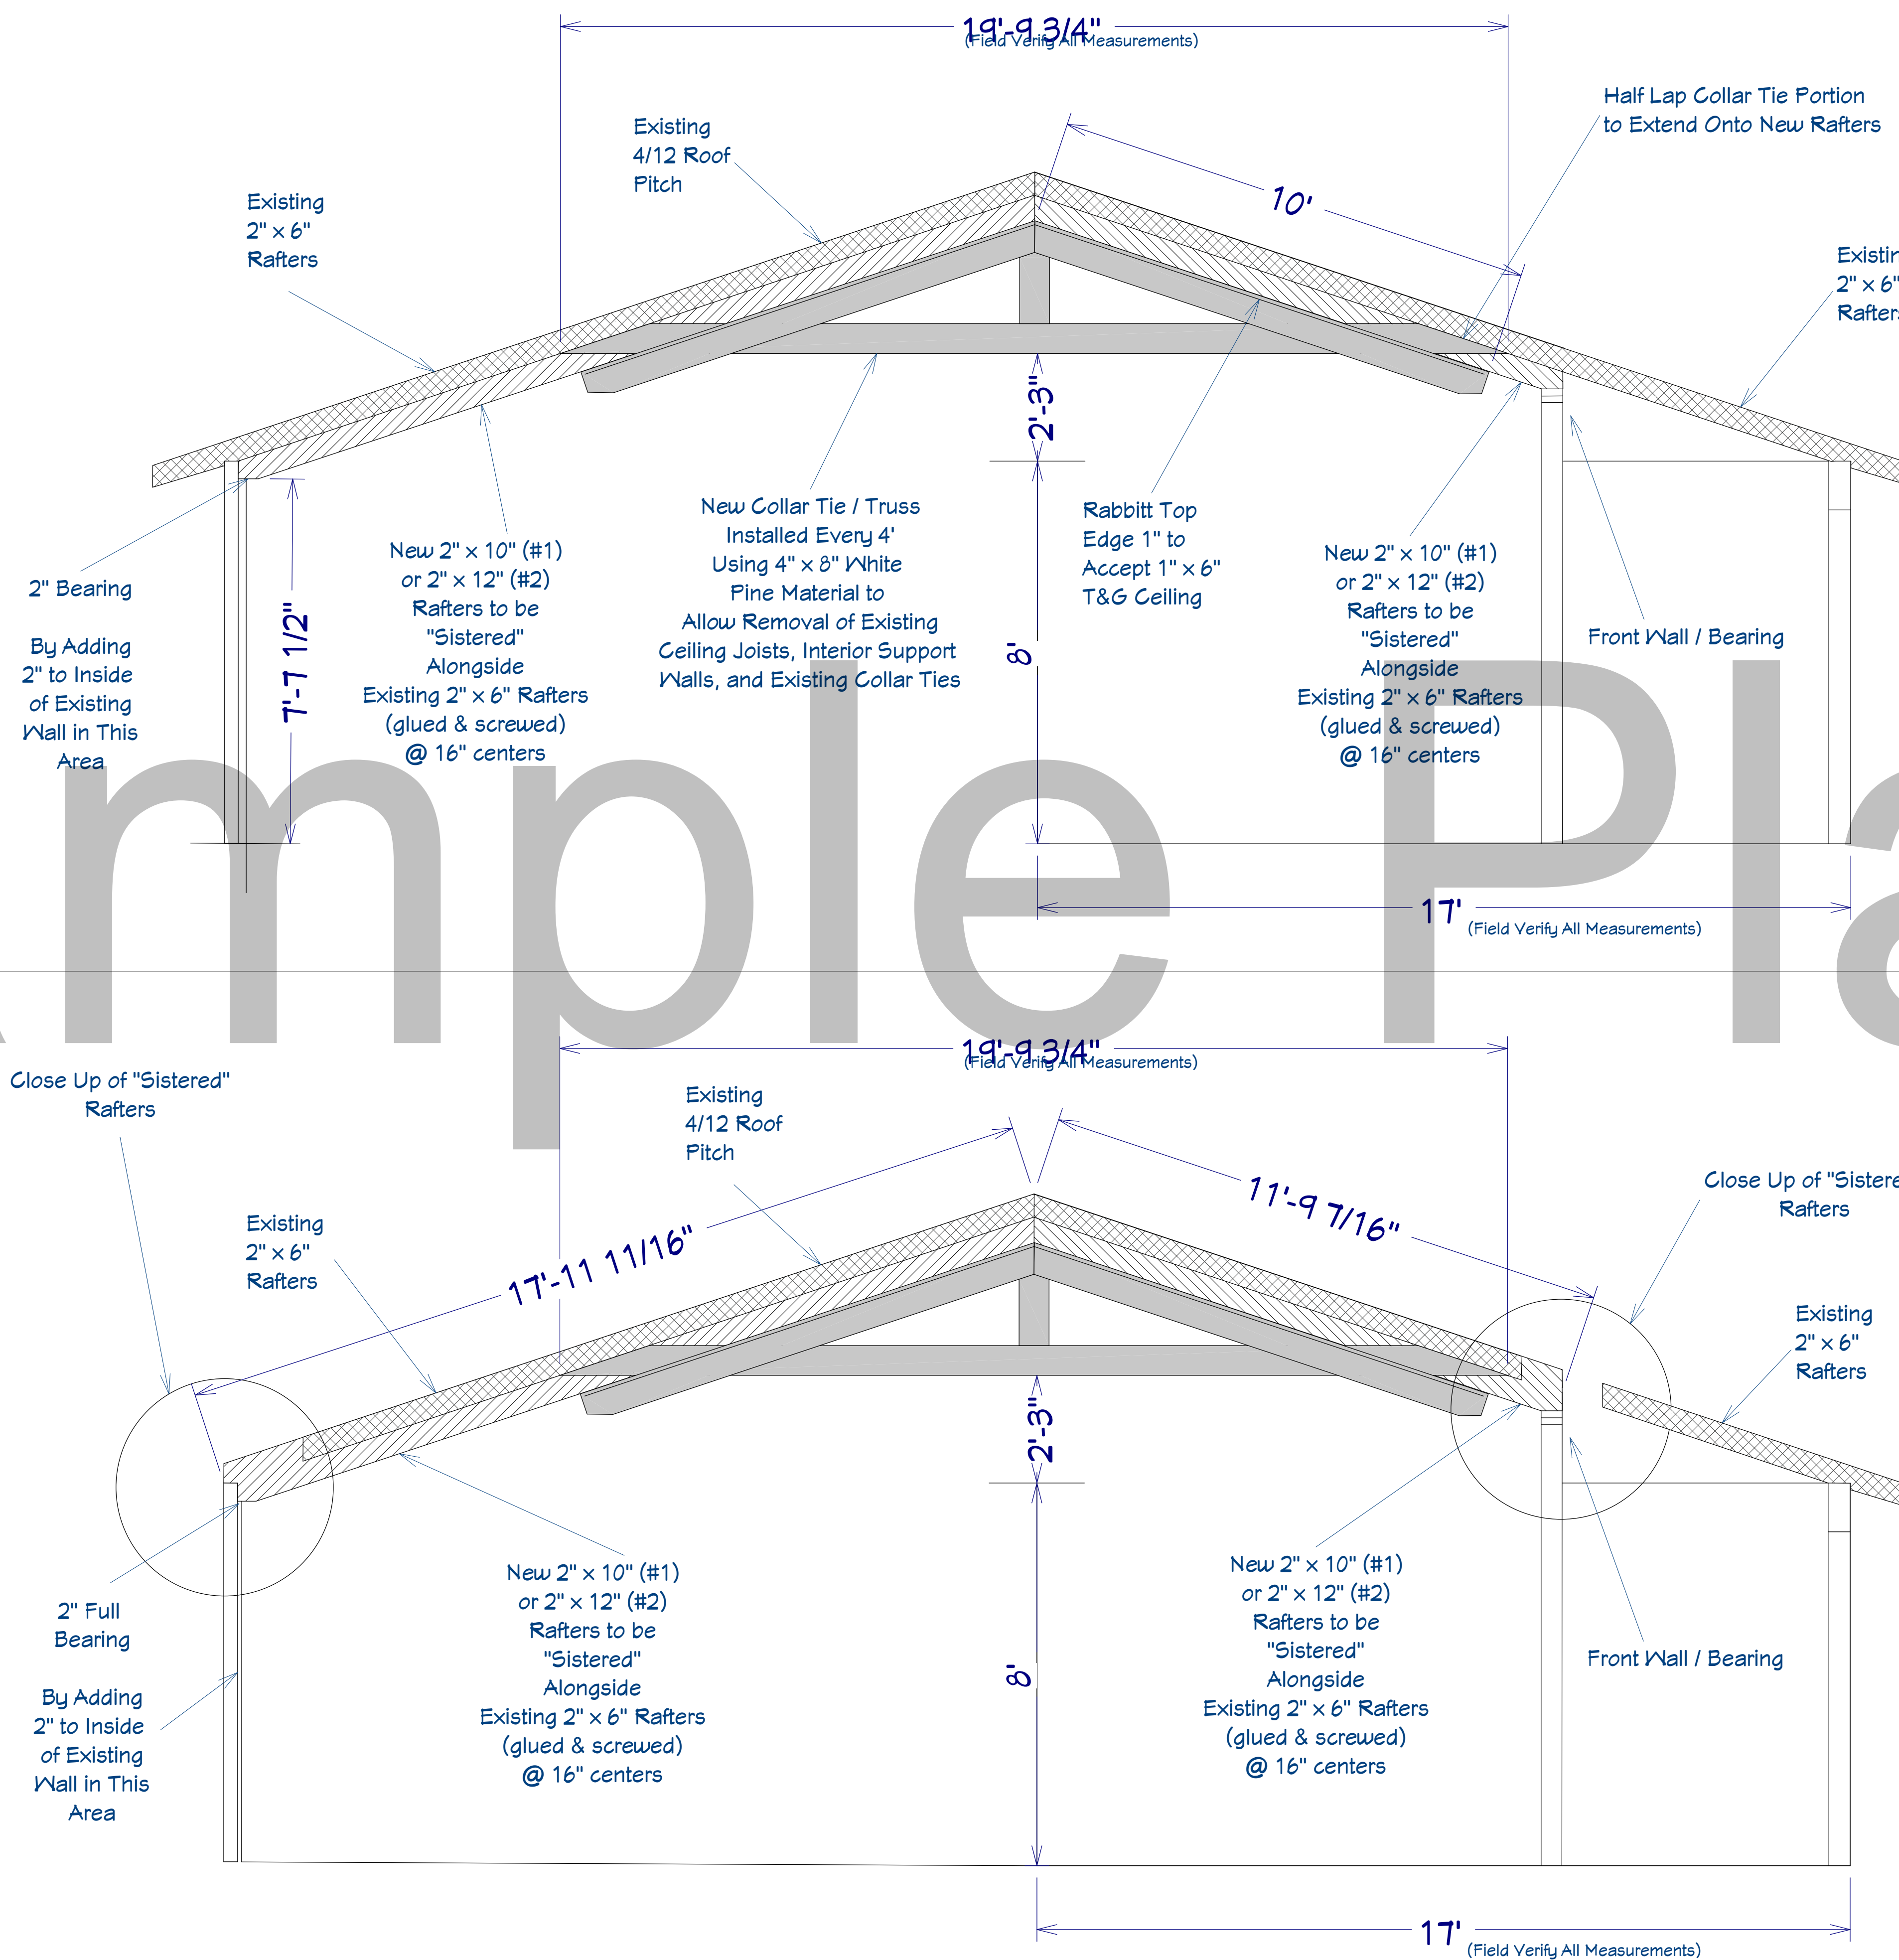

Sample Plan

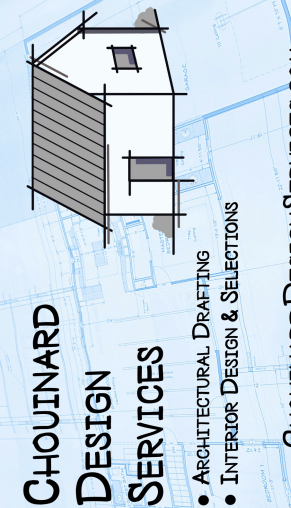

CHOUINARD DESIGN SERVICES, INC.  
 ARCHITECTURAL, ENGINEERING, INTERIOR DESIGN & SURVEYING  
 CHOUINARDDESIGNSERVICES.COM

REVISION TABLE

NUMBER	DATE	REVISION BY	DESCRIPTION

Structural Collar Tie / Timber Truss Details

DATE: 12/11/24  
 SCALE:  
 SHEET: P-1